



Pendlebury House
Master Gunnar Place
London SE18 4NQ

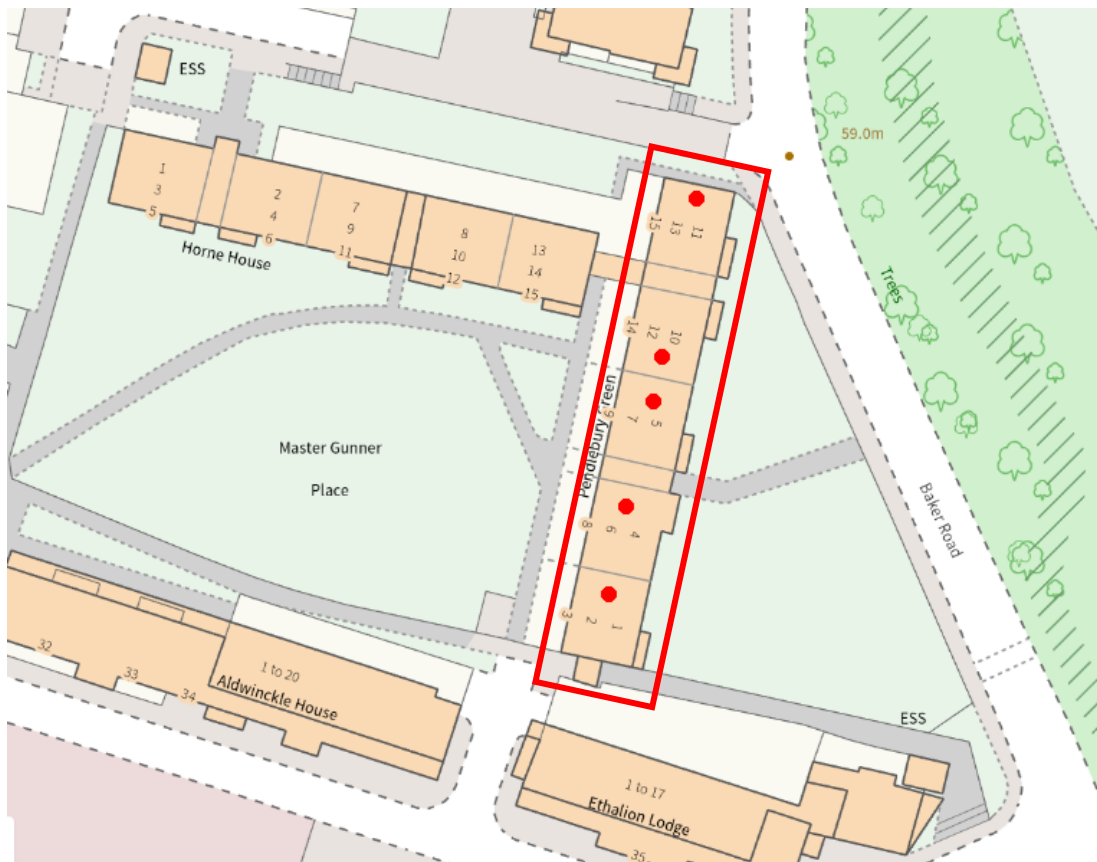

Existing flat numbering

NOTE: Post is currently delivered to individual letters boxes installed in the entrance lobby of each separate core

Building split internally into 3 separate cores by stairwells

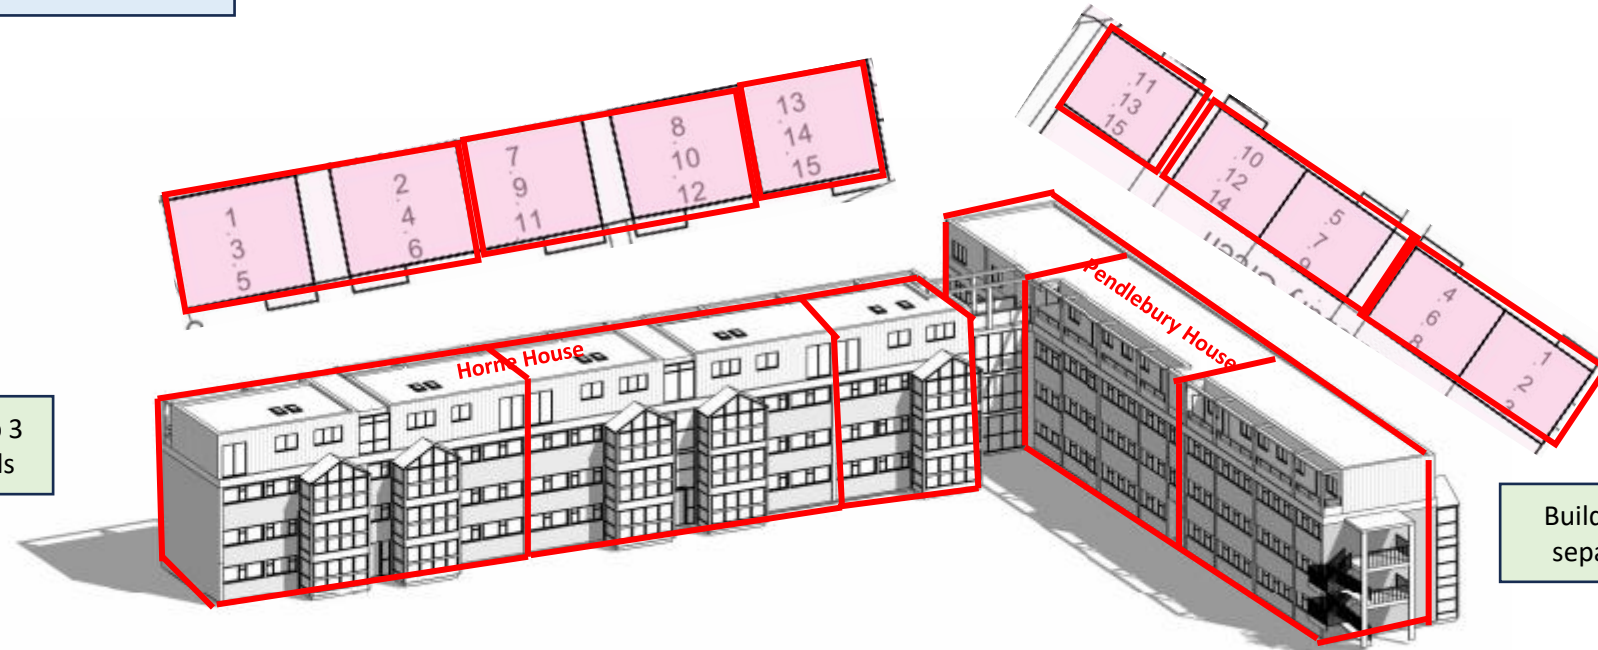

Building split internally into 3 separate cores by stairwells

NOTE: The existing address and wayfinder signage isn't clear and needs reviewing to incorporate the new third floor flats.

(1) Aerial View

Pendlebury House Third Floor Plan

Numbering Sequence
starts here

(Plot: No 5)
20 Pendlebury House


(Plot: No 1)
16 Pendlebury House

(Plot: No 2)
17 Pendlebury House

(Plot: No 3)
18 Pendlebury House

(Plot: No 4)
19 Pendlebury House

(Plot: No 6)
21 Pendlebury House

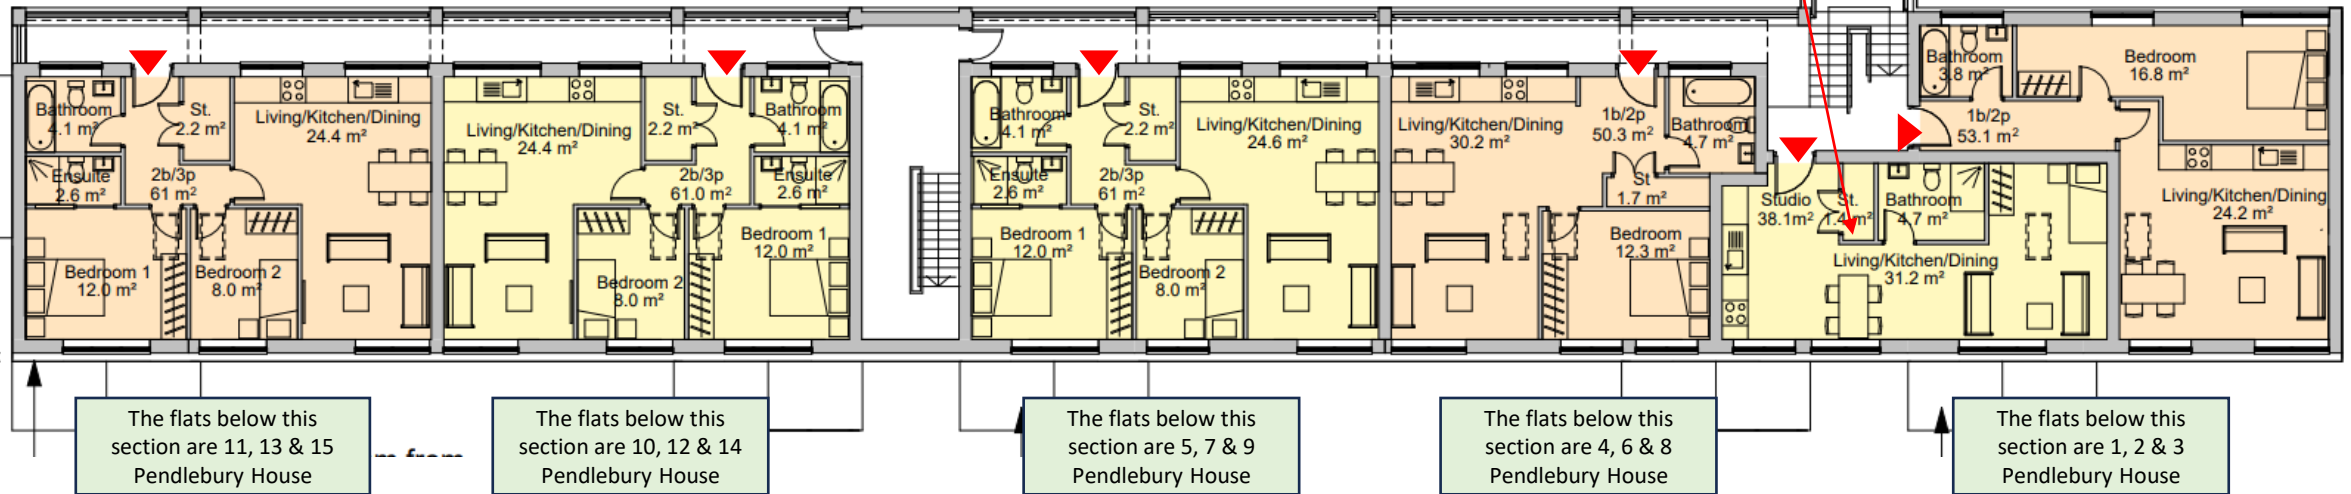

NOTE: Lower floors internally into 3 separate cores by stairwells but the new third floor will be accessible across all three cores via two stairwells.

